


2017.06.27


BUDAPEST



KÖZÚT

1:1 000

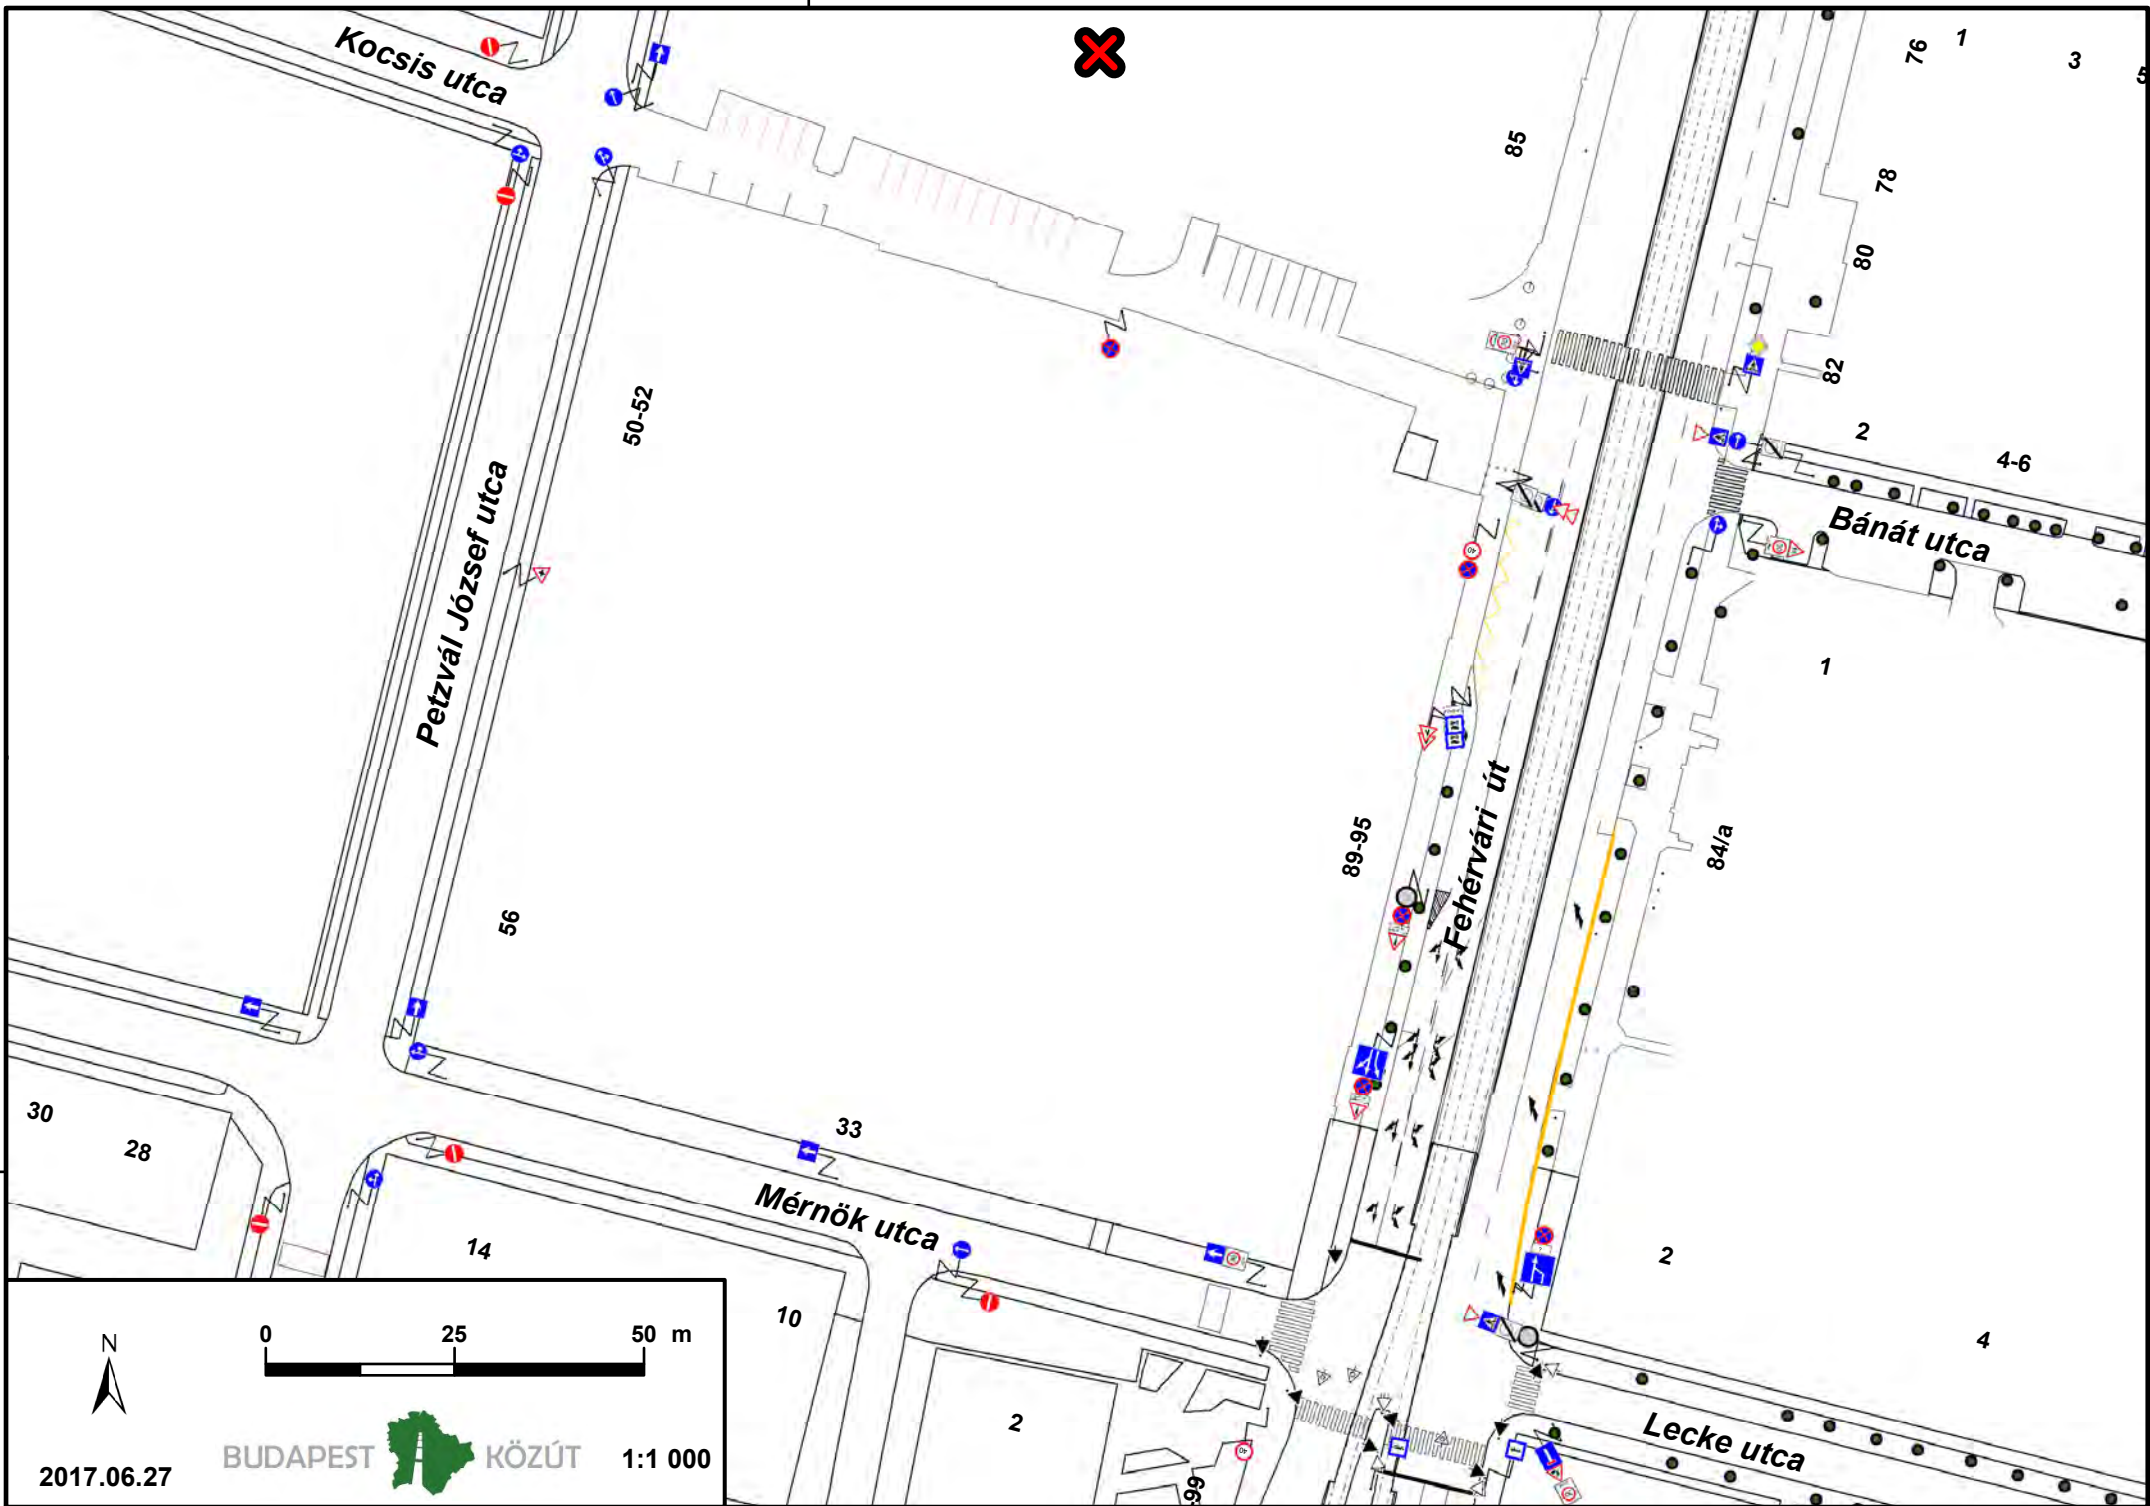

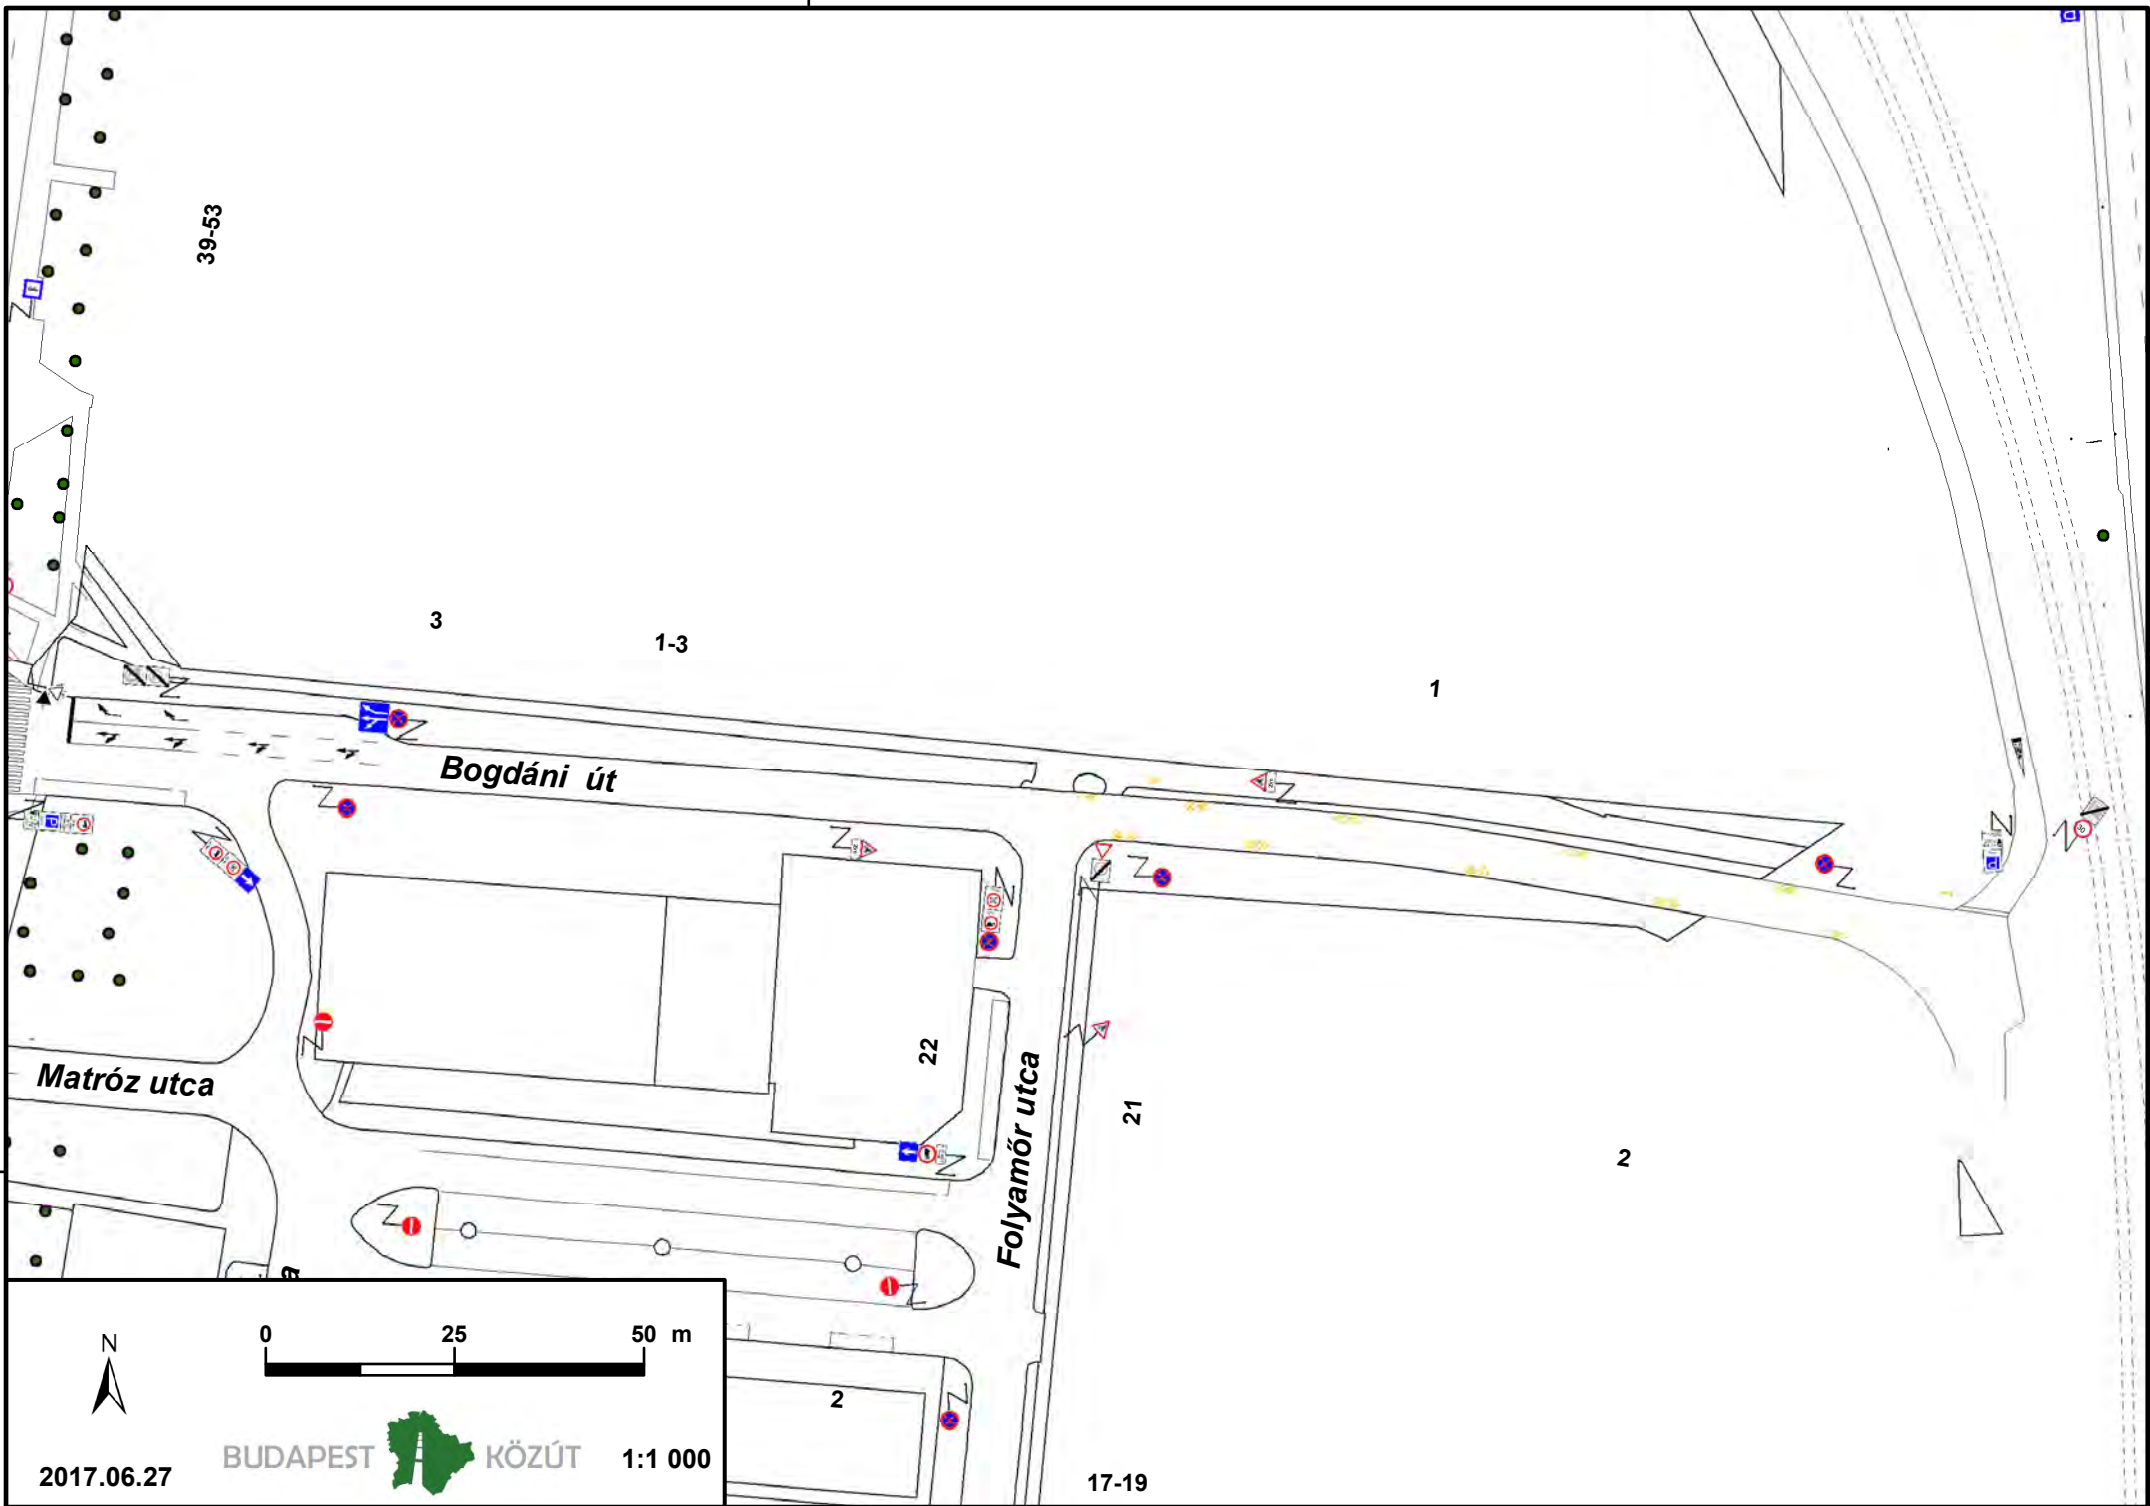

2017.06.27

BUDAPEST KÖZÚT

1:1 000